

4. Sheet 2 added; W Traverser moved 6m north. Slight changes to track curves at bottom left.

ISS	ALTN	DATE	PREV CHANGE NOTES
4	Issued	02-Jan-22	

LEEDS SOCIETY OF MODEL & EXPERIMENTAL ENGINEERS  
 GARFORTH LEEDS LS25 2JA  
 TEL: 0113 287 0565  
 Nigel9172@talktalk.net

DESCRIPTION: Proposed New Track Eggborough Swales Area

SCALE: 1:250


SHEET 1 OF 4

DRAWN: NJ Bennett

CHECK: DATE: 23-Jul-20

\*\*\* IF IN DOUBT - ASK \*\*\*

DRAWING No. EGG-SW2-000-4

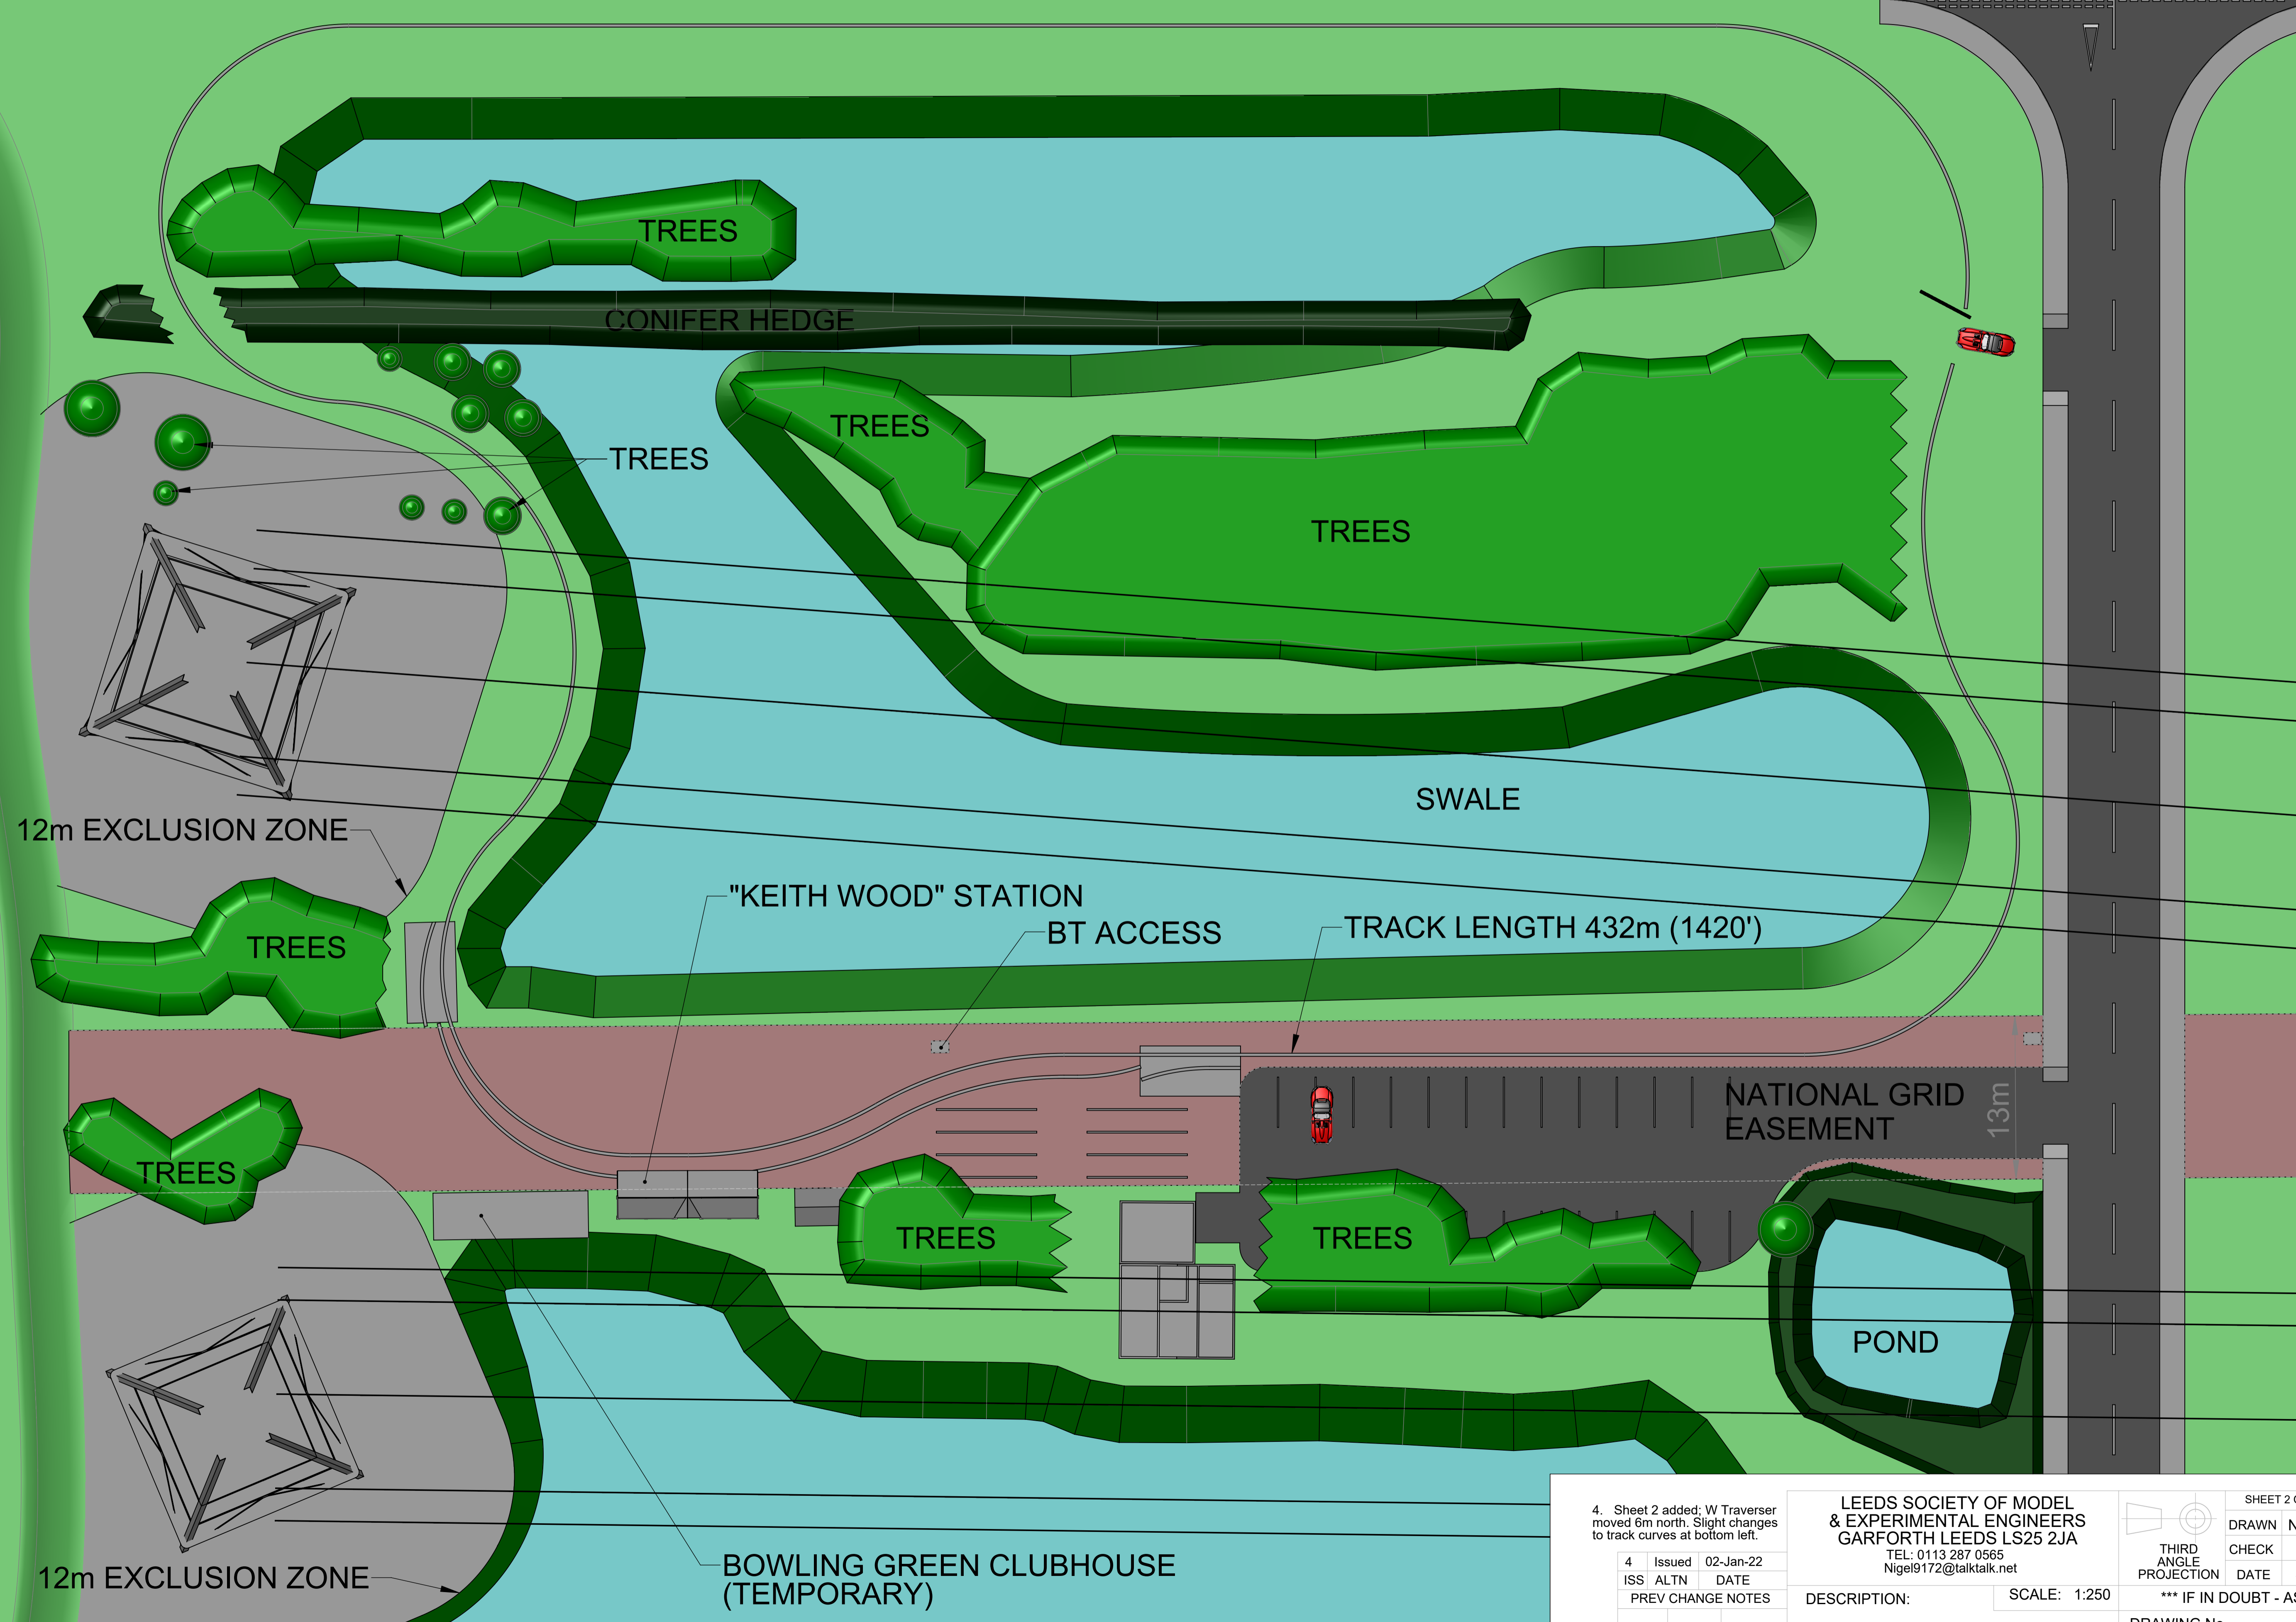

4. Sheet 2 added; W Traverser moved 6m north. Slight changes to track curves at bottom left.


ISS	ALTN	DATE	PREV CHANGE NOTES
4	Issued	02-Jan-22	

A1

LEEDS SOCIETY OF MODEL & EXPERIMENTAL ENGINEERS  
 GARFORTH LEEDS LS25 2JA  
 TEL: 0113 287 0565  
 Nigel9172@talktalk.net

DESCRIPTION: Proposed New Track  
 Eggborough Swales Area

SCALE: 1:250

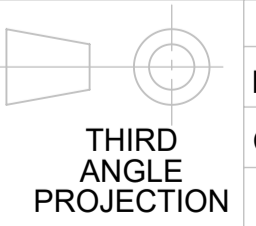


CHECK	DATE
DRAWN	23-Jul-20

DRAWING No. EGG-SW2-000-4

SHEET 2 OF 4

DRAWN NJ Bennett

\*\*\* IF IN DOUBT - ASK \*\*\*

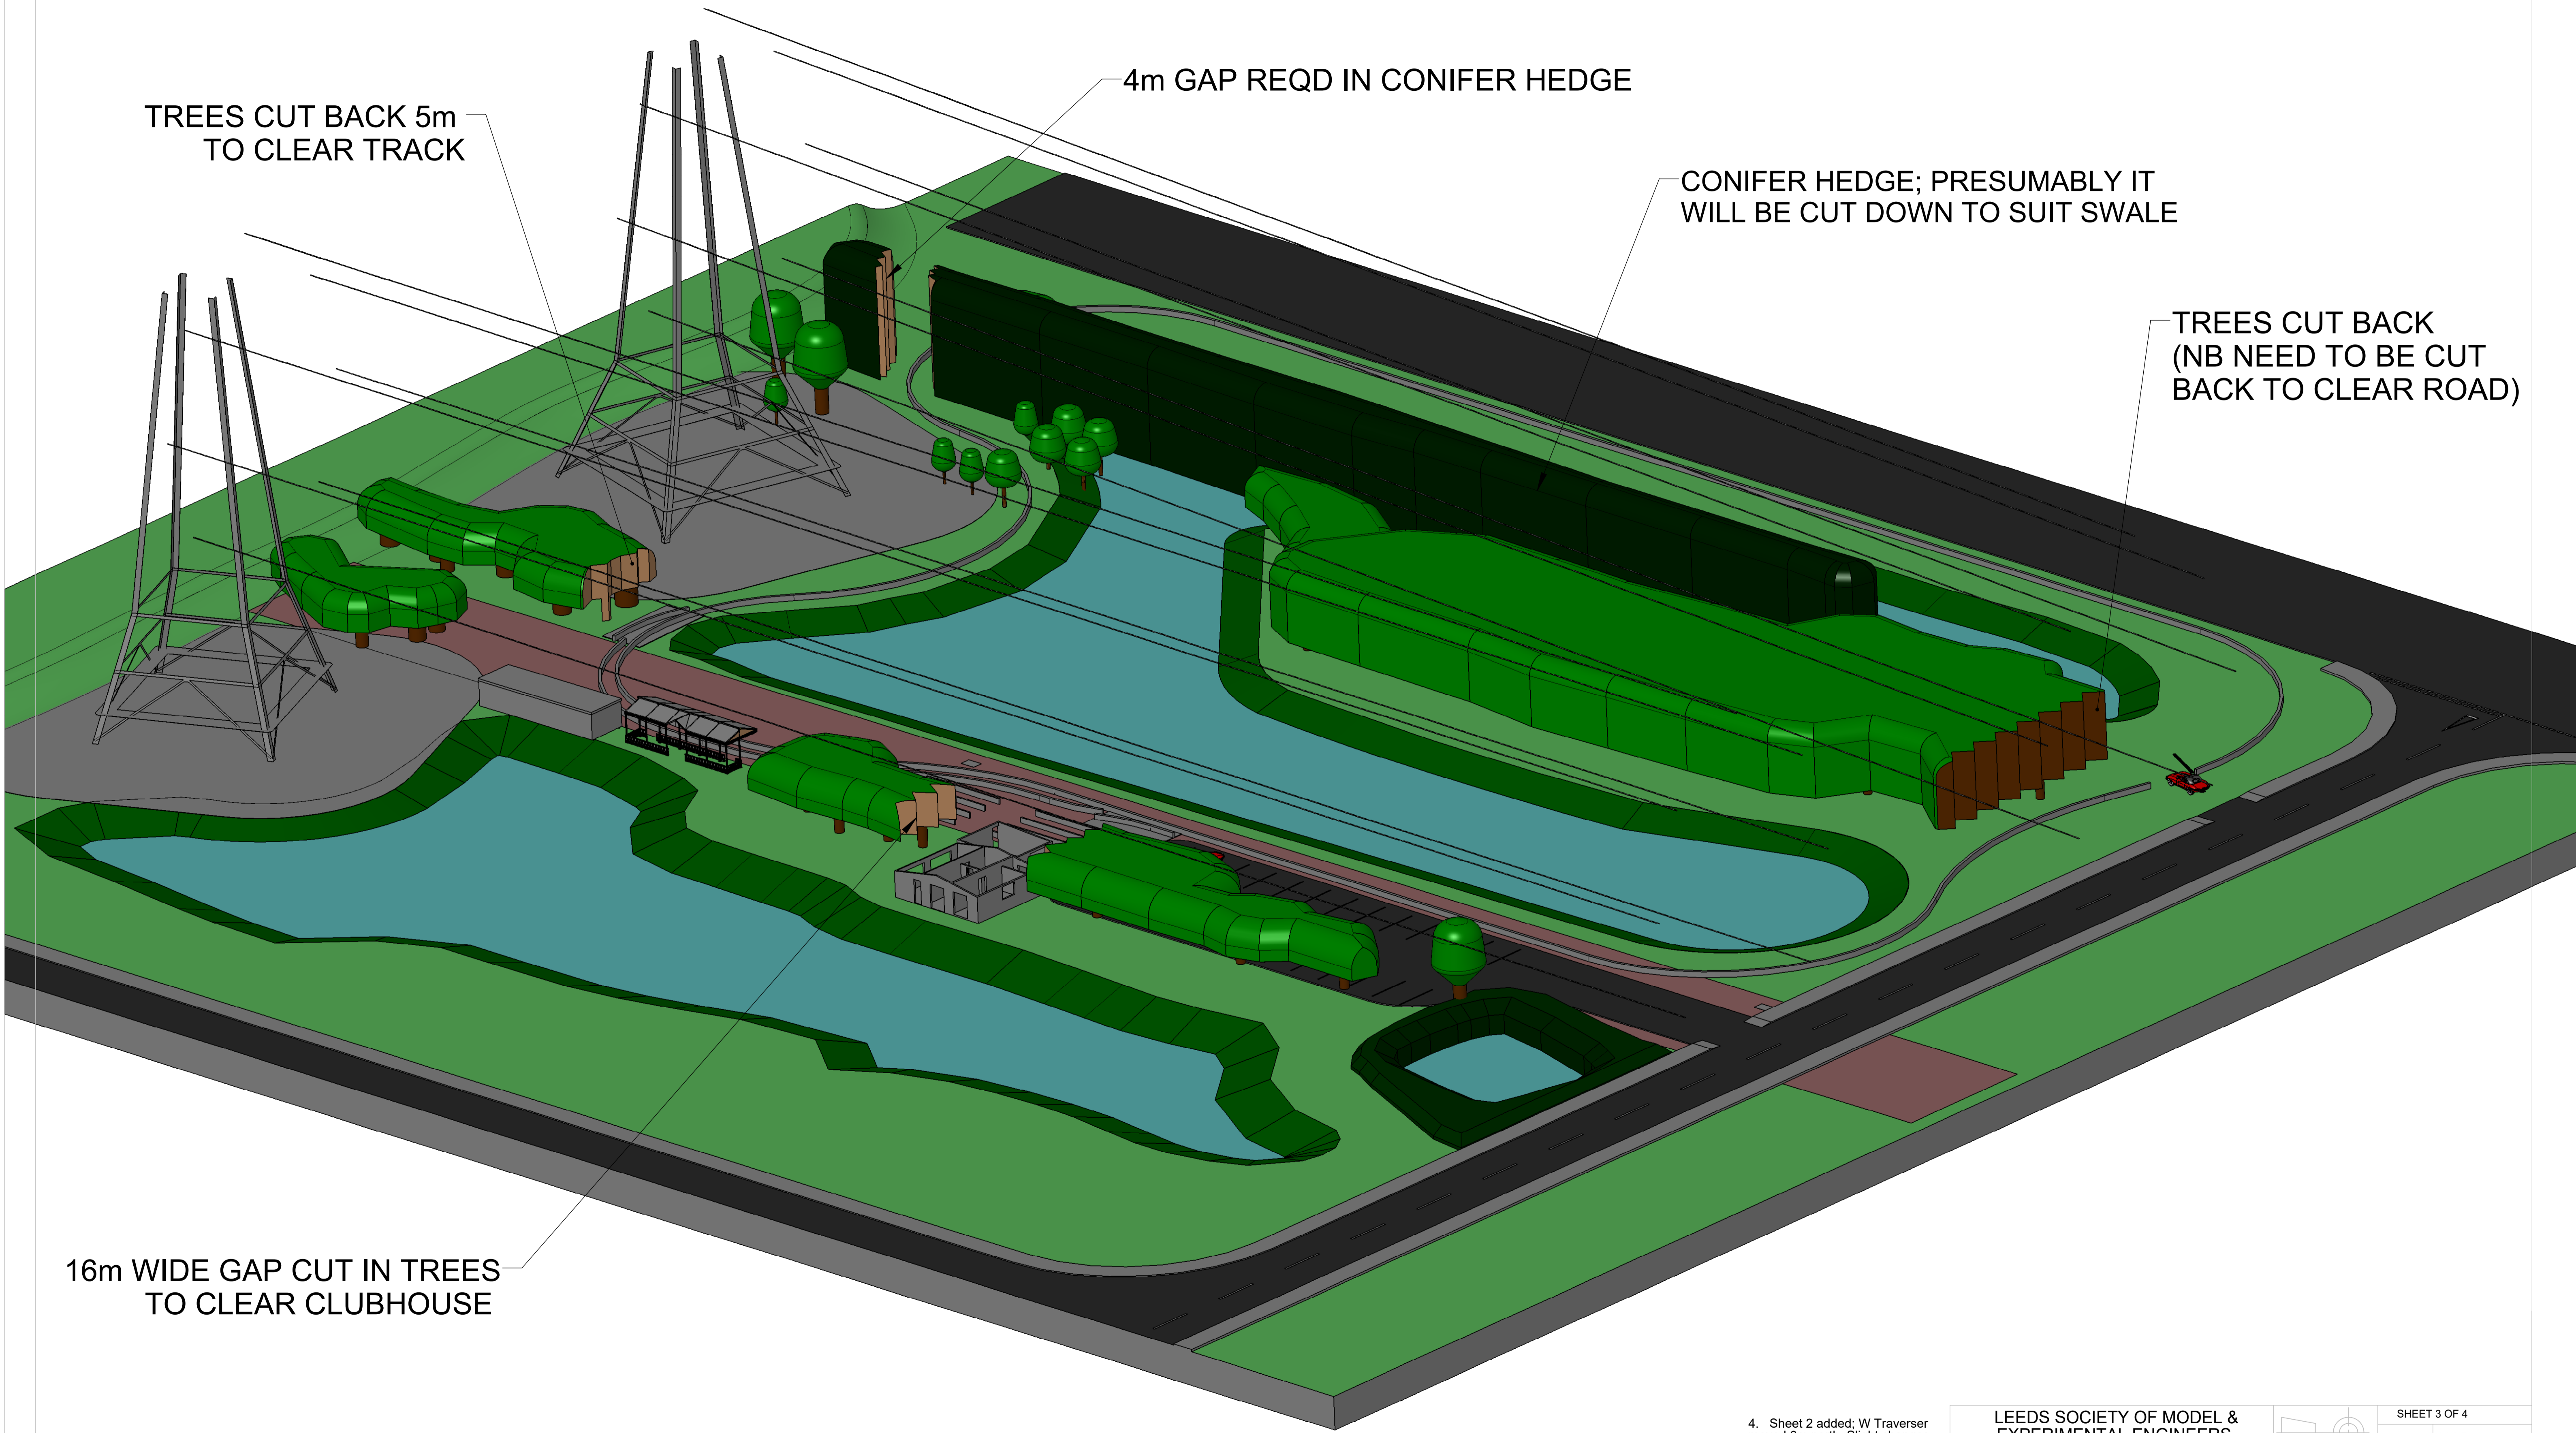

16m WIDE GAP CUT IN TREES TO CLEAR CLUBHOUSE

TREES CUT BACK 5m TO CLEAR TRACK

4m GAP REQD IN CONIFER HEDGE

CONIFER HEDGE; PRESUMABLY IT WILL BE CUT DOWN TO SUIT SWALE

TREES CUT BACK (NB NEED TO BE CUT BACK TO CLEAR ROAD)

4. Sheet 2 added; W Traverser moved 6m north. Slight changes to track curves at bottom left.

ISS	ALTN	DATE	PREV CHANGE NOTES
4	Issued	02-Jan-22	

LEEDS SOCIETY OF MODEL & EXPERIMENTAL ENGINEERS  
 GARFORTH LEEDS LS25 2JA  
 TEL: 0113 287 0565  
 Nigel9172@talktalk.net

THIRD ANGLE PROJECTION		SHEET 3 OF 4	
DRAWN	NJ Bennett	CHECK	
DATE	23-Jul-20	*** IF IN DOUBT - ASK ***	

DESCRIPTION: Proposed New Track  
 Eggborough Swales Area  
 SCALE: 1:250

DRAWING No.  
 EGG-SW2-000-4


16m WIDE GAP CUT IN TREES  
 TO CLEAR CLUBHOUSE

TEMPORARY BUILDING  
 (OLD BOWLING CLUBHOUSE?)

TREES CUT BACK  
 (NB NEED TO BE CUT  
 BACK ANYWAY TO CLEAR  
 ACCESS ROAD)

CONIFER HEDGE; PRESUMABLY IT  
 WILL BE CUT DOWN TO SUIT SWALE

4m GAP REQD IN CONIFER HEDGE

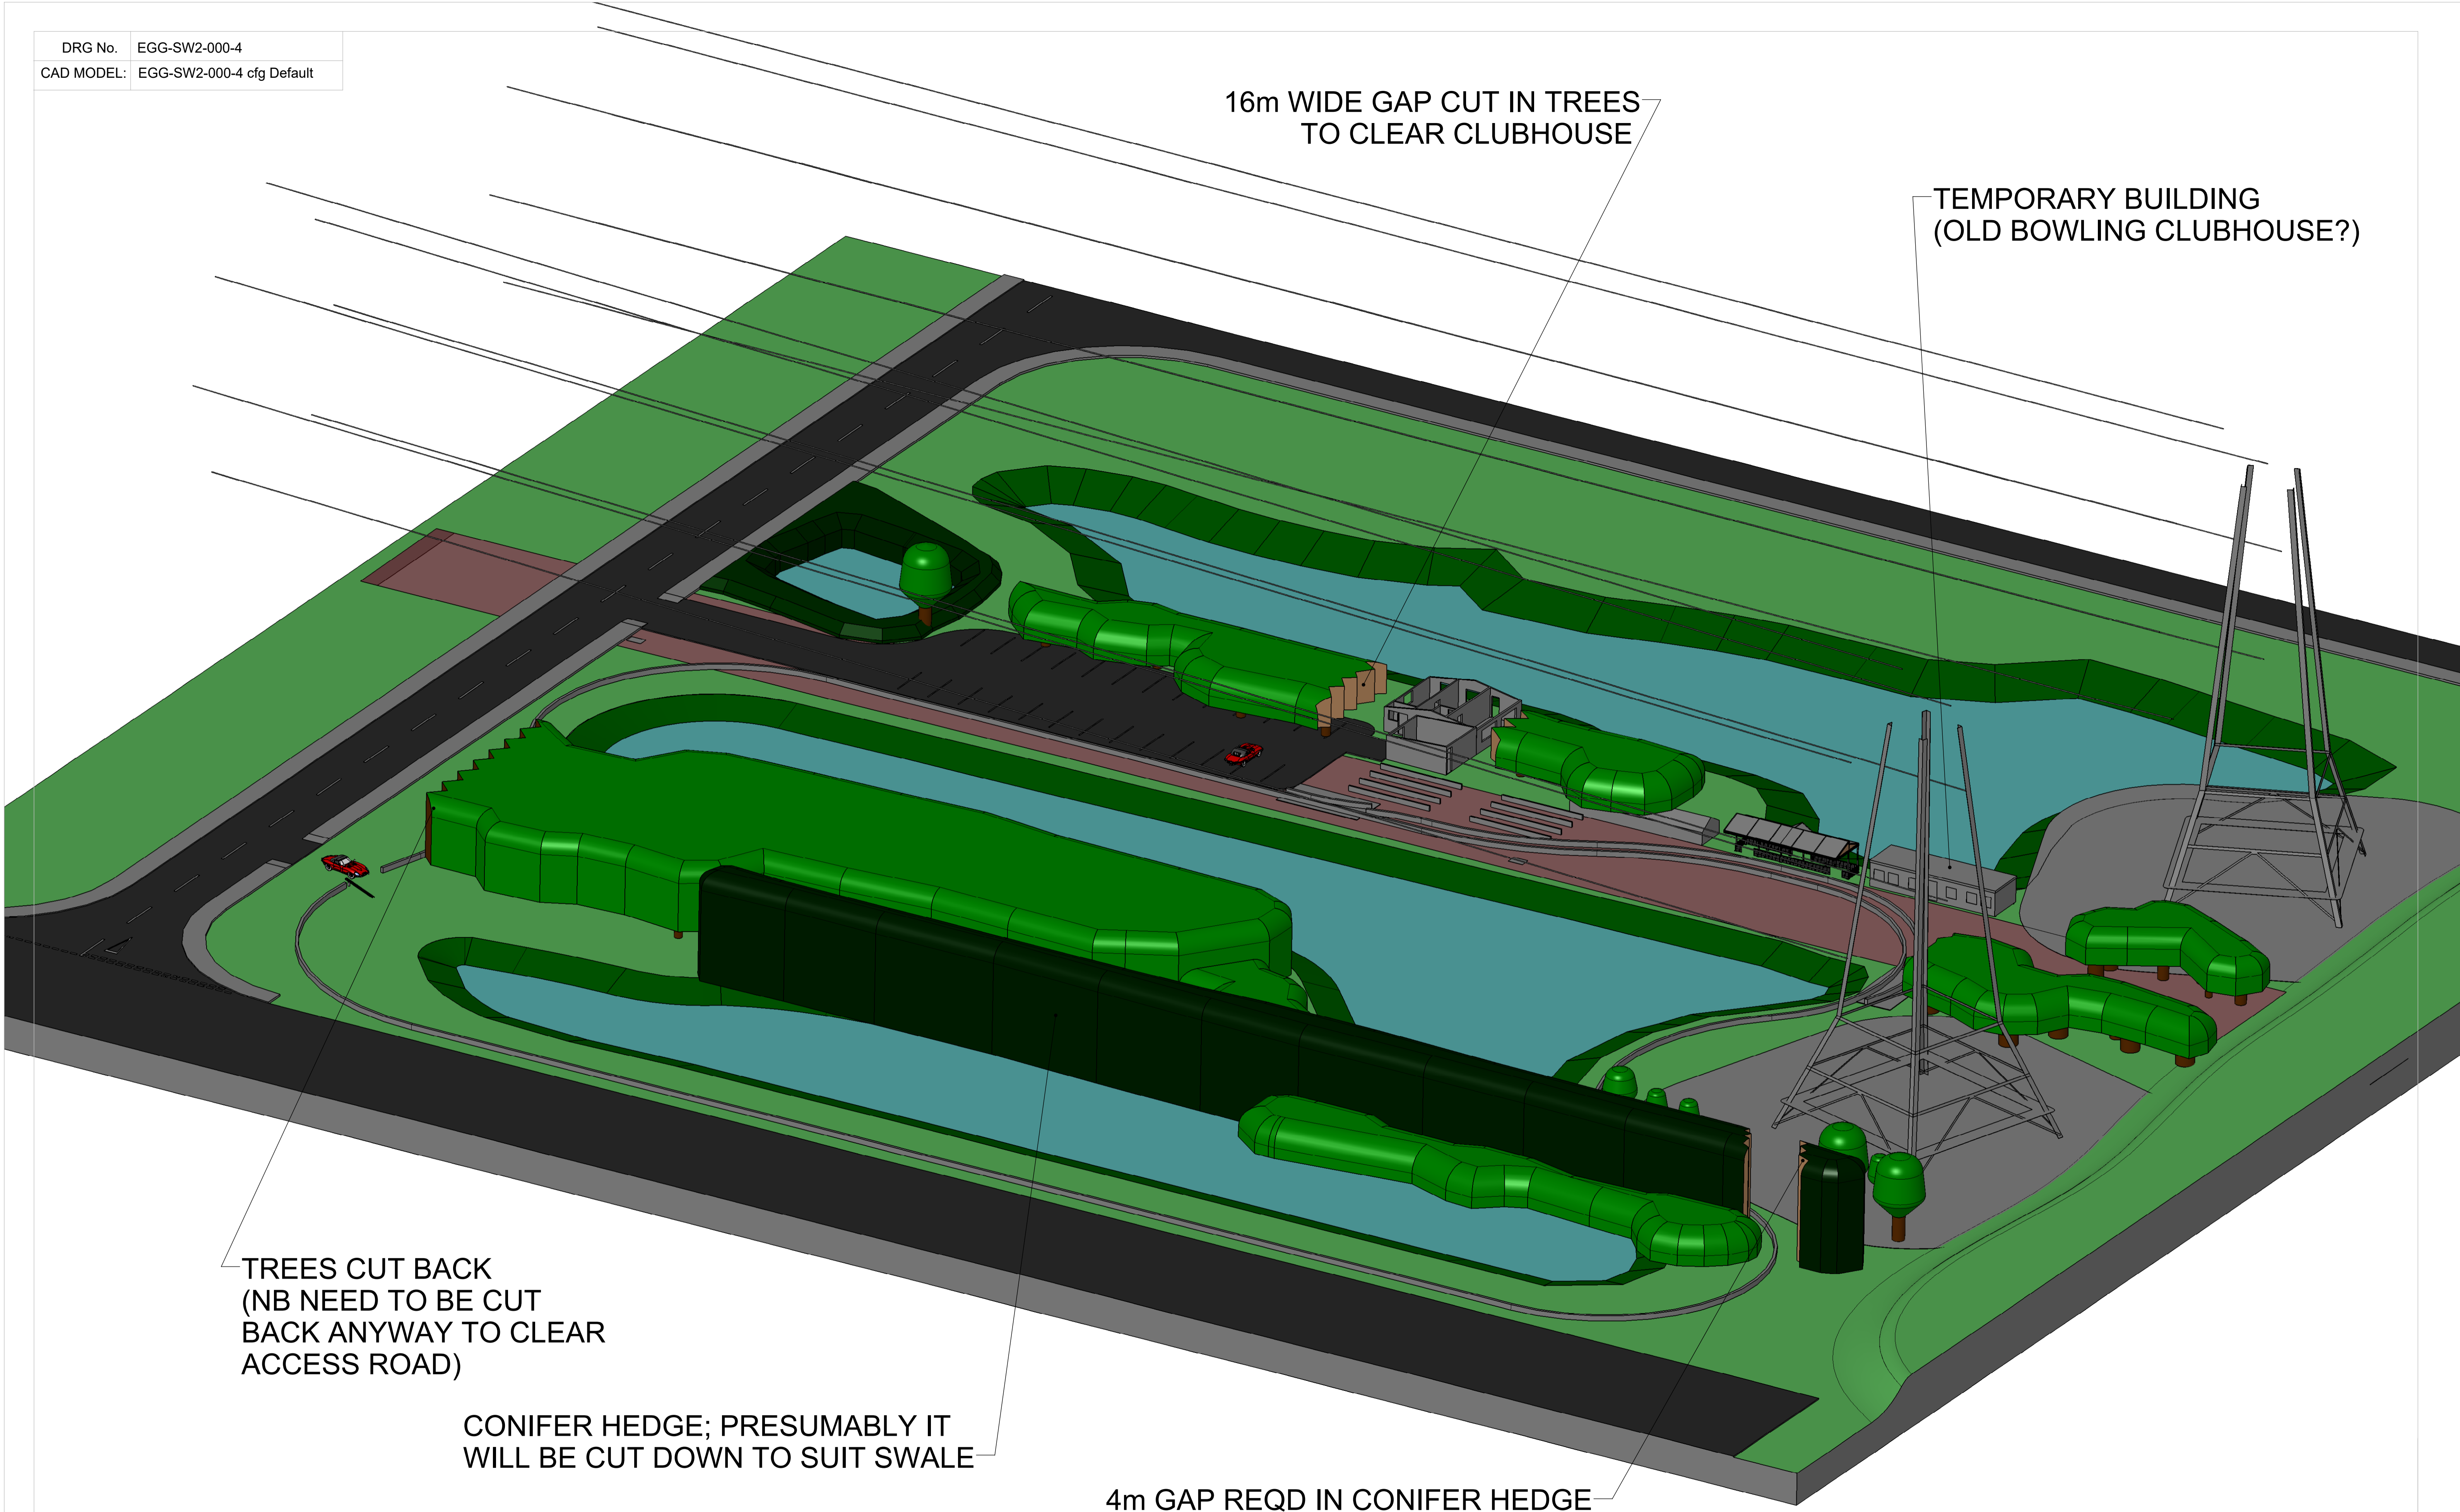

4. Sheet 2 added: W Traverser moved 6m north. Slight changes to track curves at bottom left.

ISS	ALTN	DATE	PREV CHANGE NOTES
4	Issued	02-Jan-22	

LEEDS SOCIETY OF MODEL &  
 EXPERIMENTAL ENGINEERS  
 GARFORTH LEEDS LS25 2JA  
 TEL: 0113 287 0565  
 Nigel9172@talktalk.net

THIRD ANGLE PROJECTION	
DRAWN	NJ Bennett
CHECK	
DATE	23-Jul-20

DESCRIPTION: Proposed New Track  
 Eggborough Swales Area  
 SCALE: 1:250

DRAWING No.  
 EGG-SW2-000-4  
 SHEET 4 OF 4  
 \*\*\* IF IN DOUBT - ASK \*\*\*